





図面1 広域見取図(S=1/15,000)

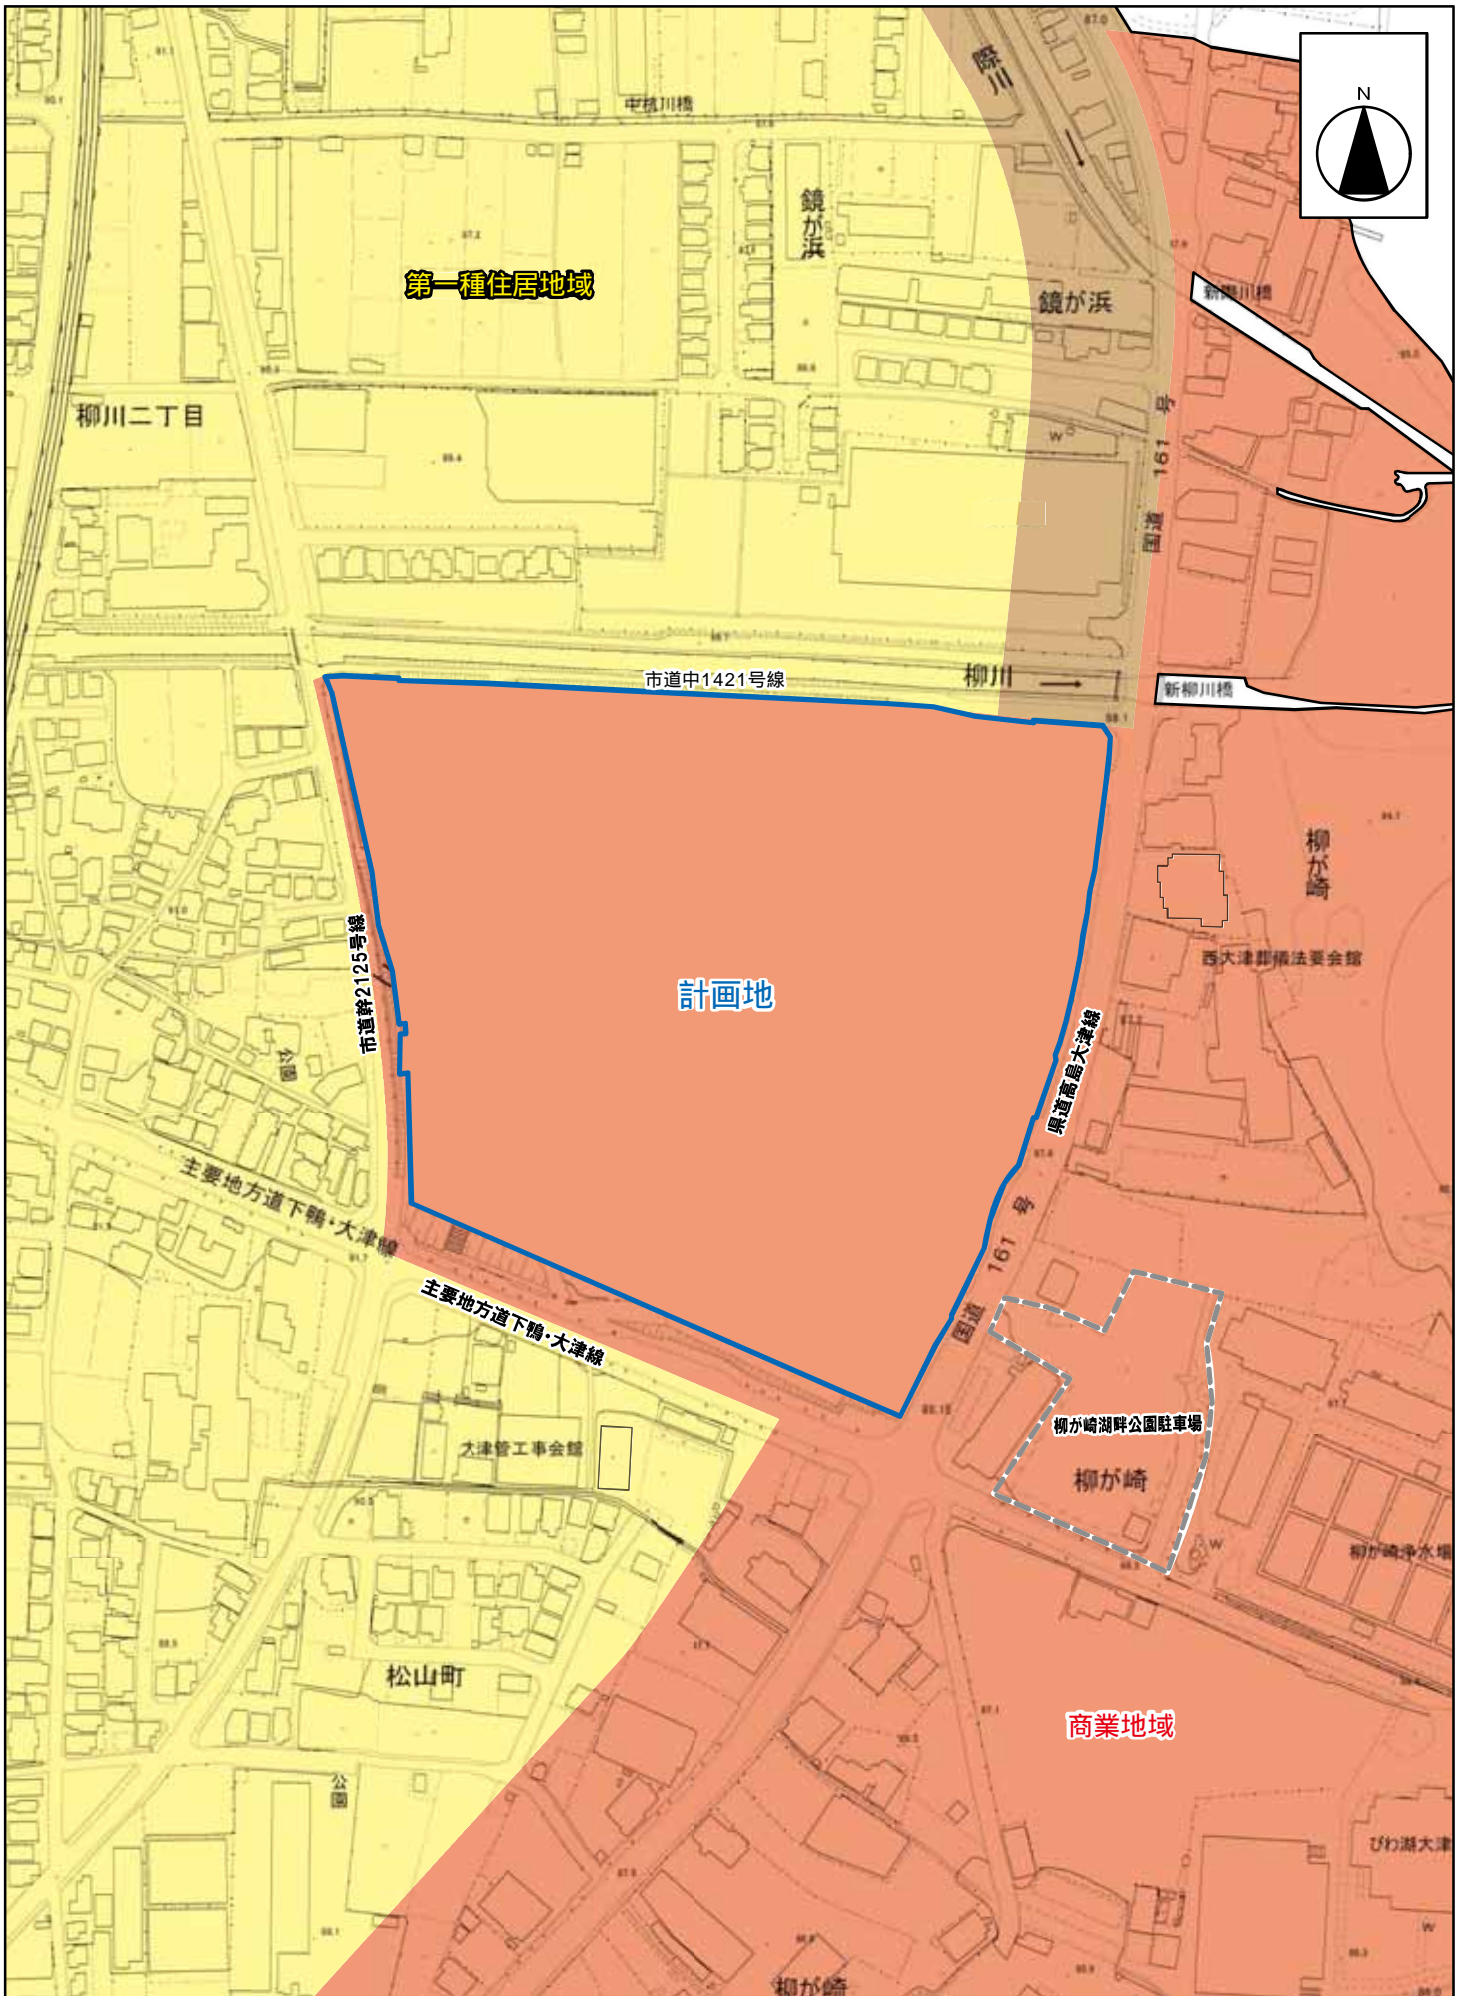


図面2 周辺見取図 (S=1/3,000)



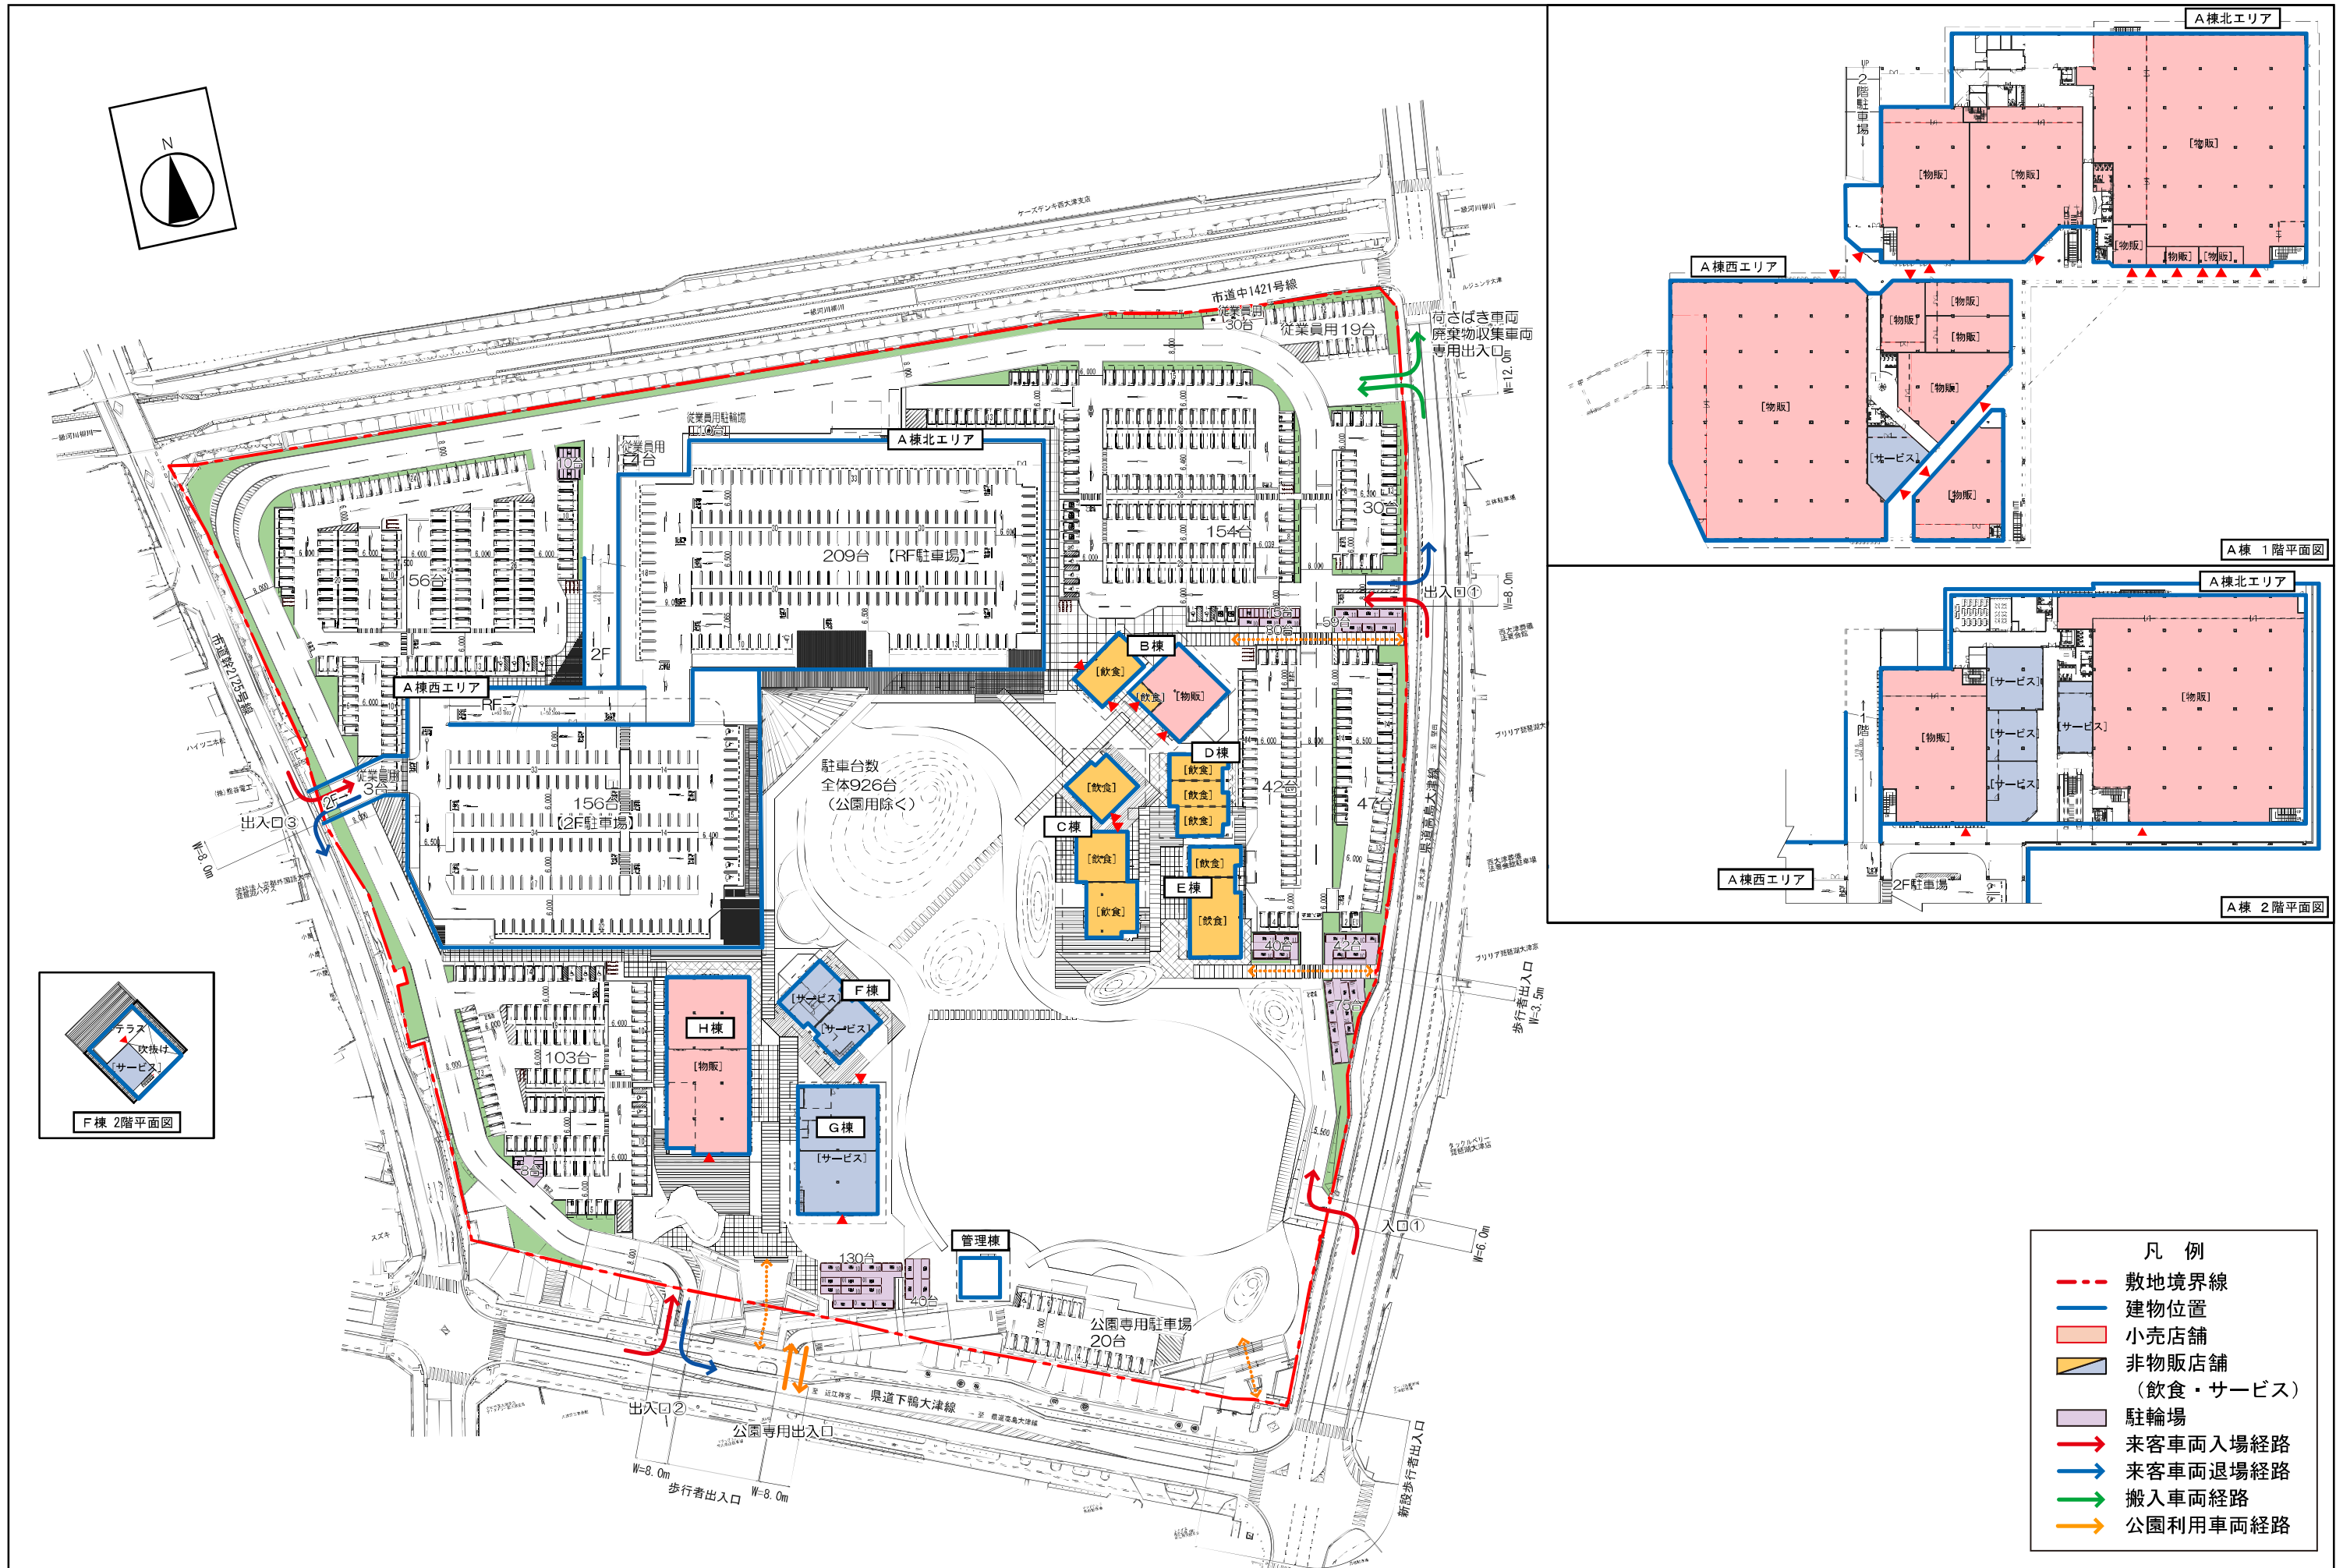

図面3 建物配置図 (S=1/1,500)



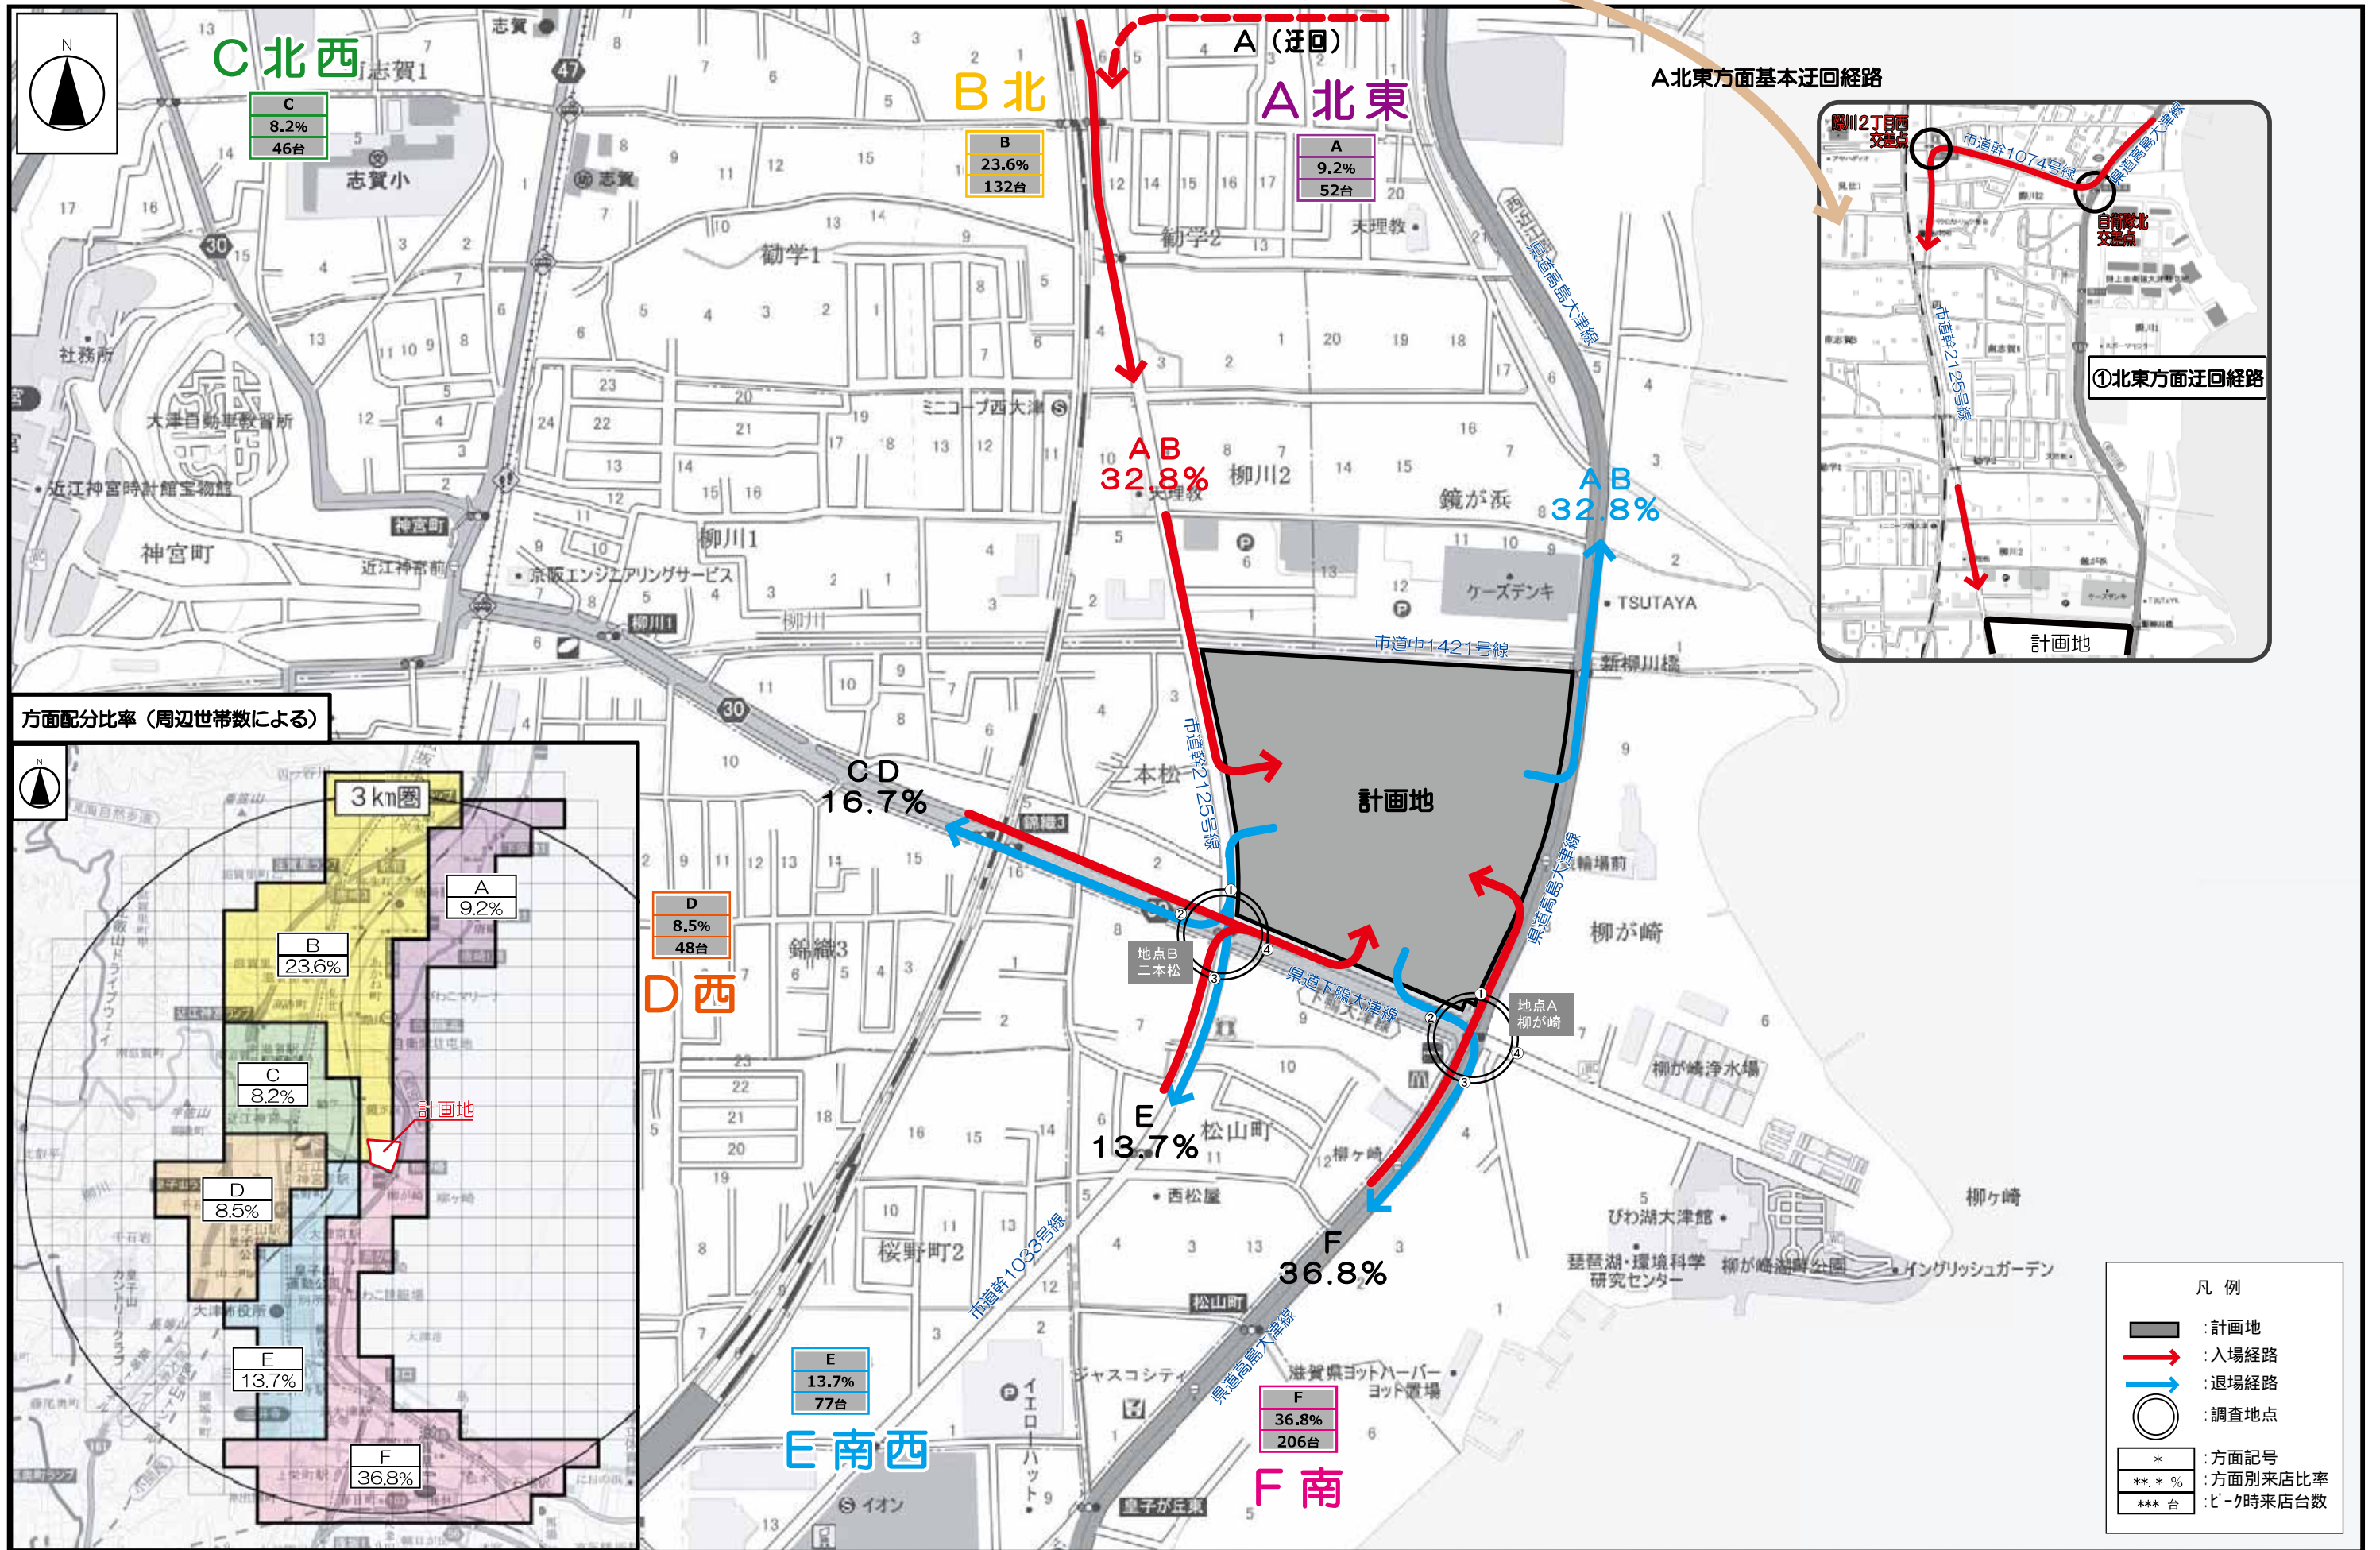

図面4 来退店経路図 (S=1/5,000)