


代表断面図(1/2)


SCALE 1/2000

資料5-(3)

施工区間②

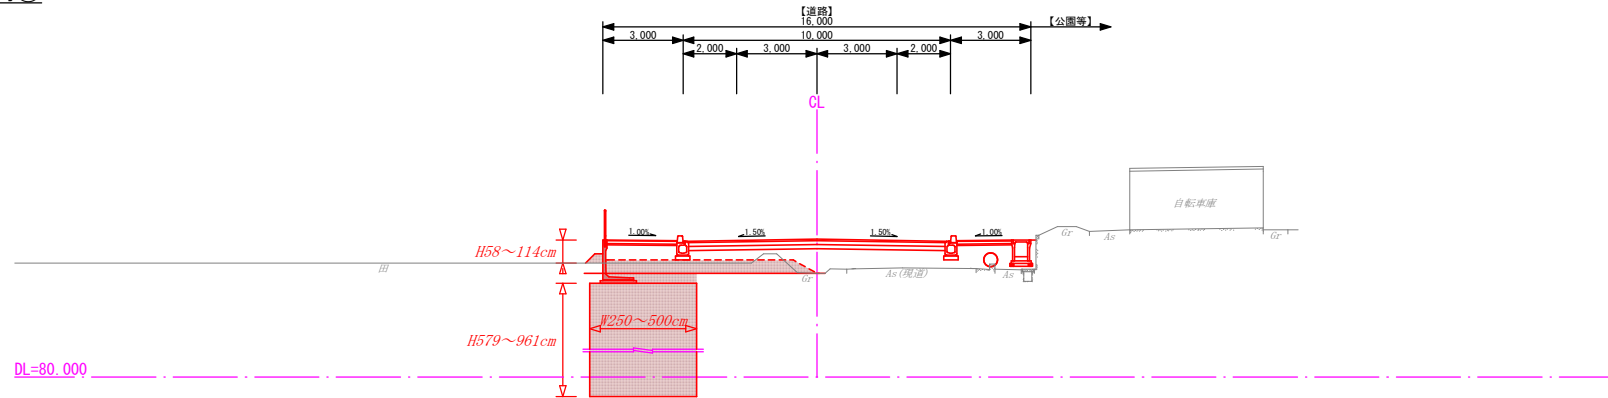

施工区間①

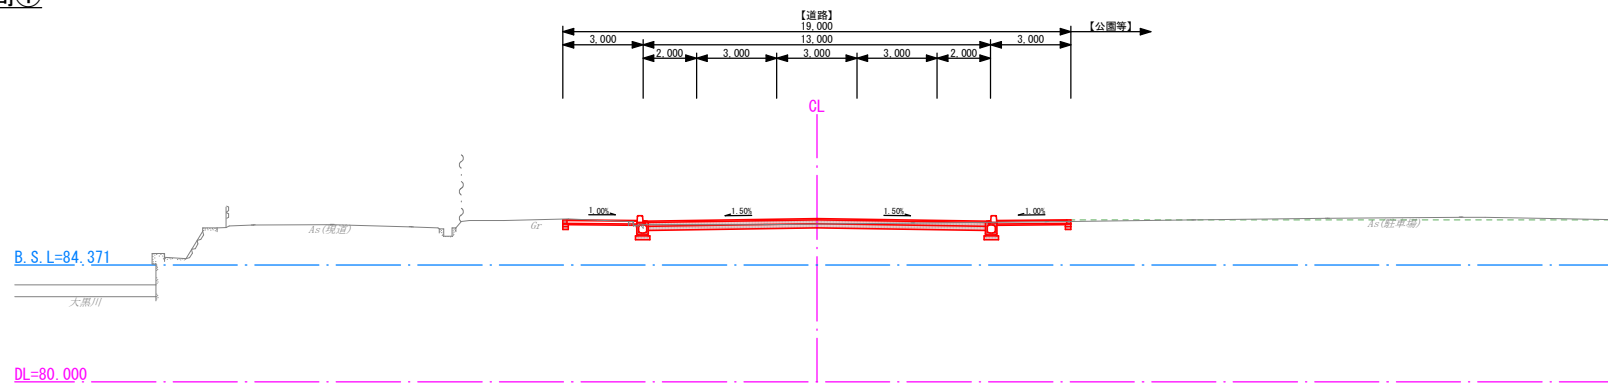

 : 2019施工箇所