



# 代表断面図(2/2)

SCALE: 1/2000

## 施工区間④

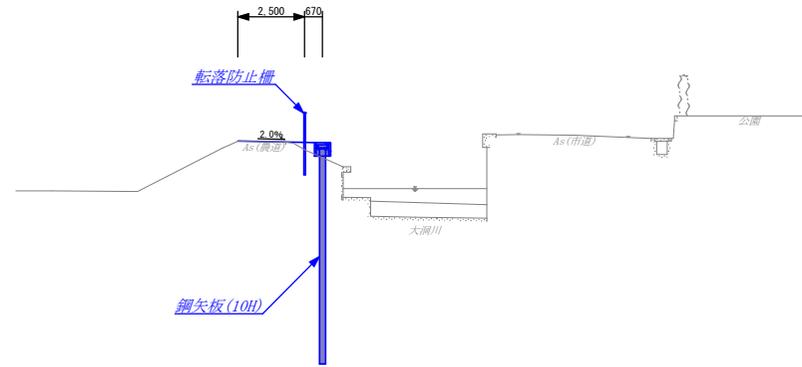

## 施工区間③

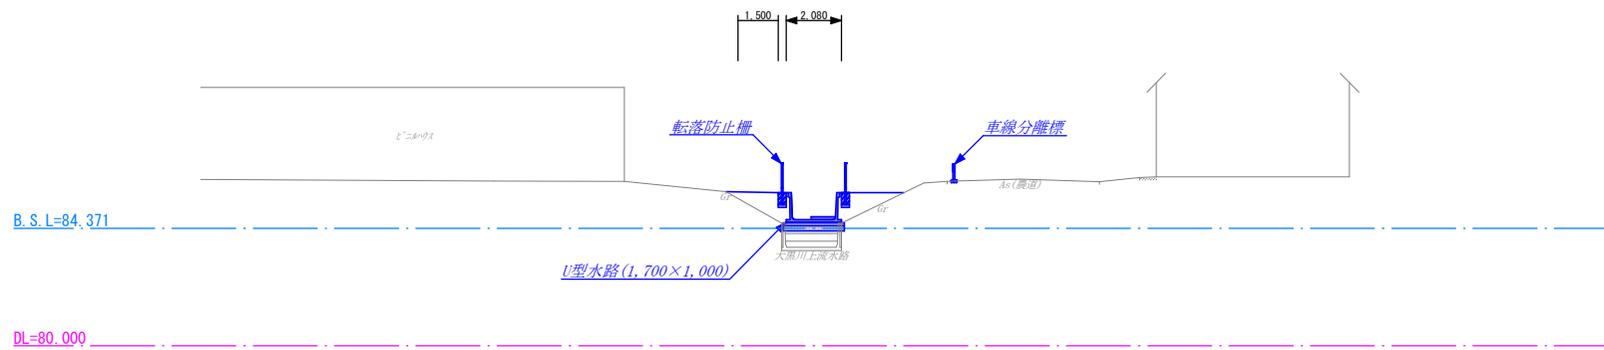

 : 2019施工箇所