

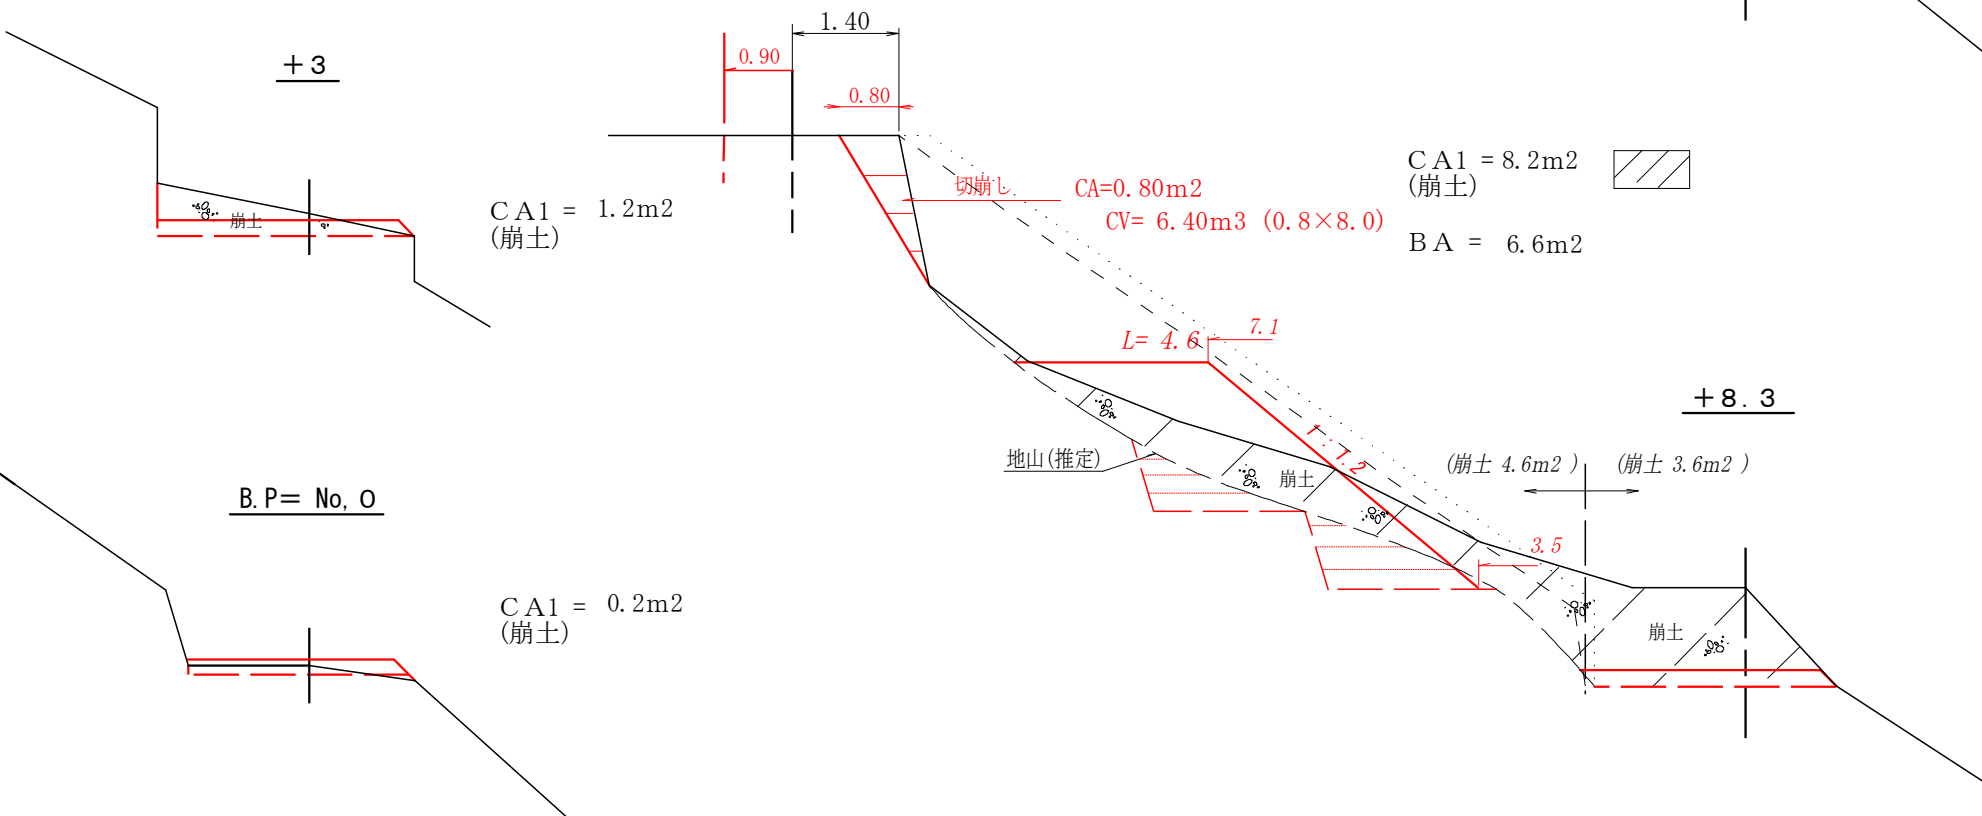
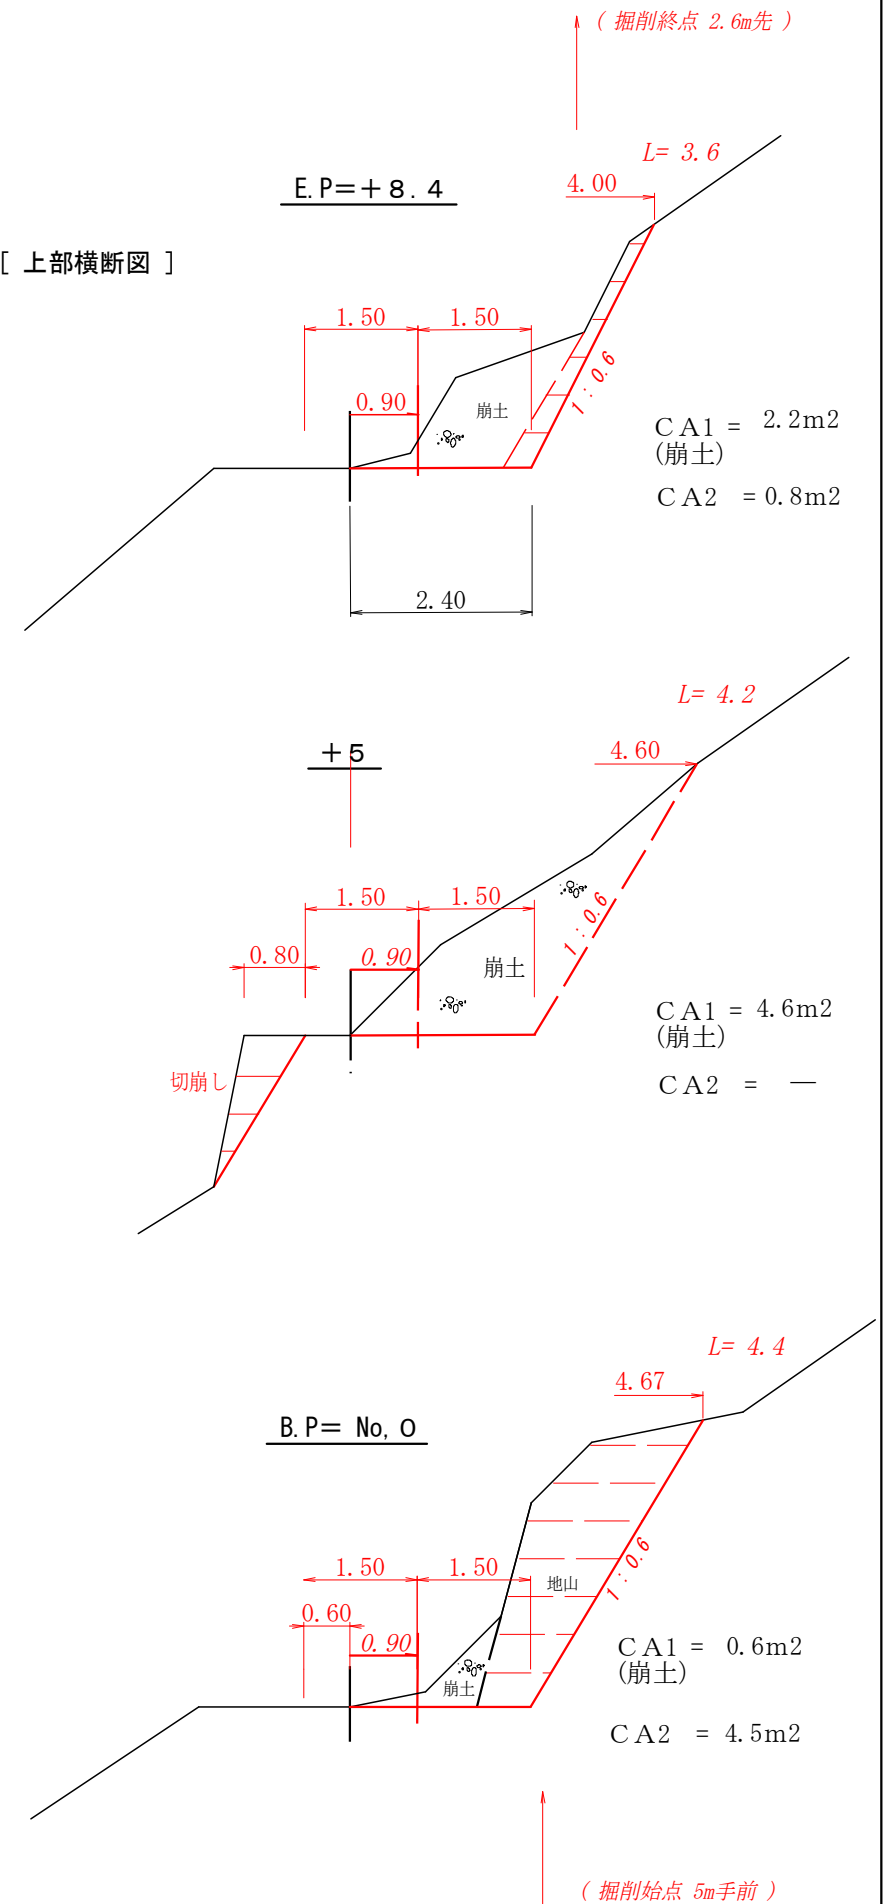


s= 1 : 1 5 0

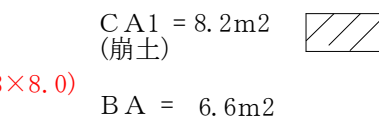


s=1 : 1 0 0

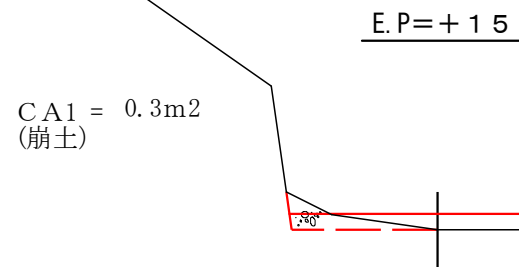

2号箇所 平面図・横断図


平面図

s=1 : 100

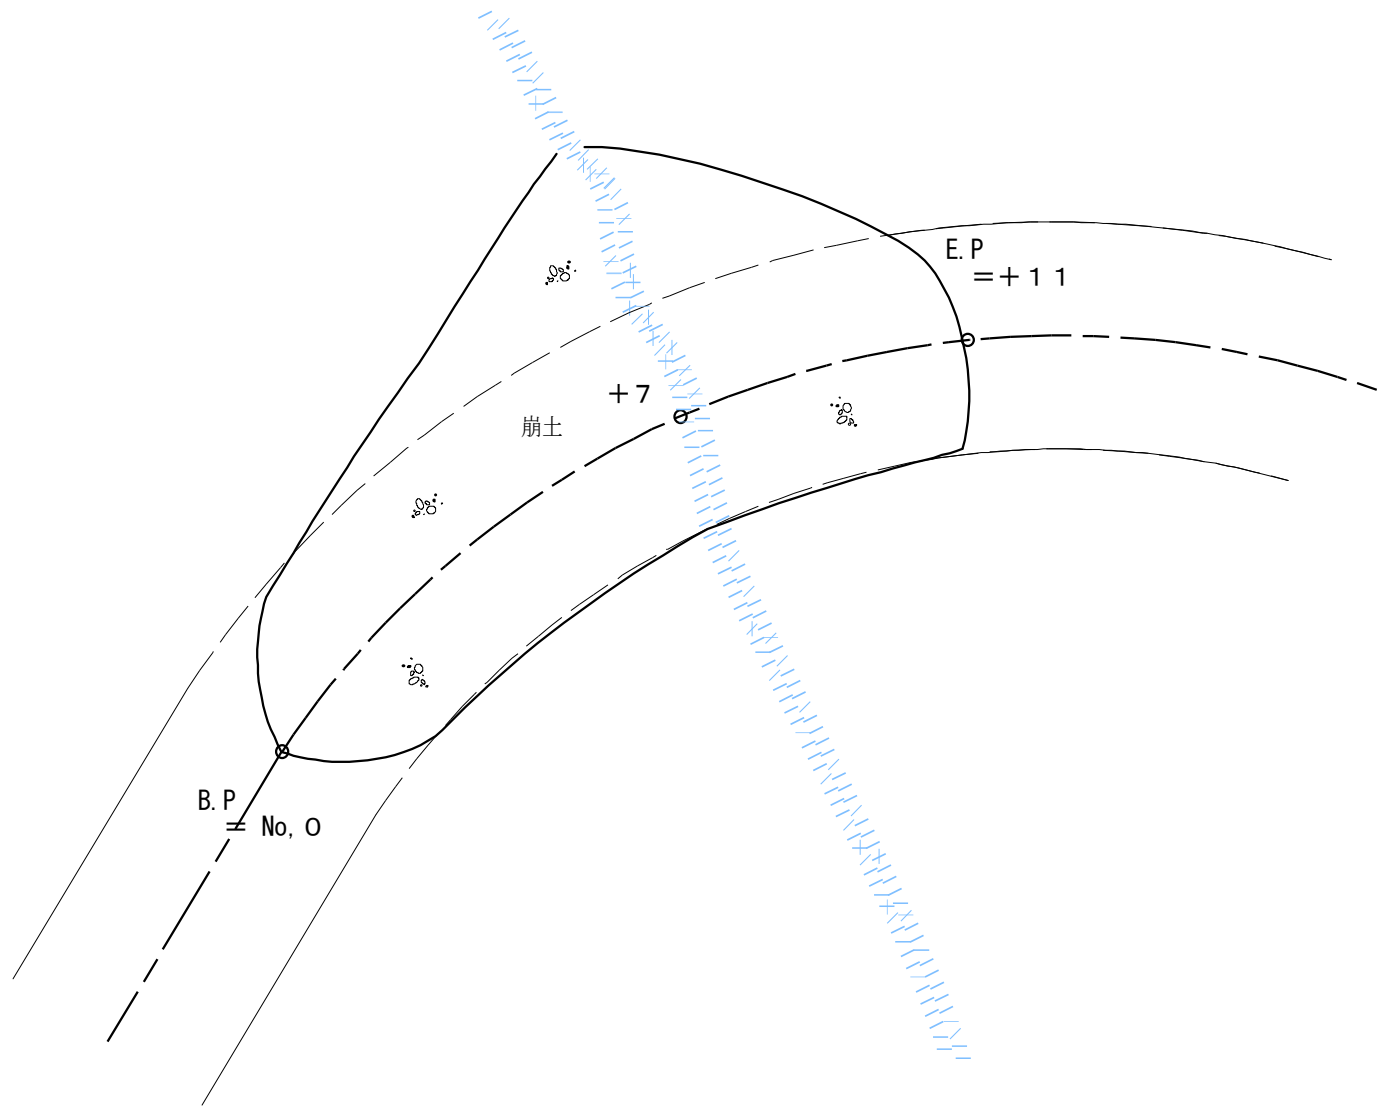

横断図

s=1 : 100

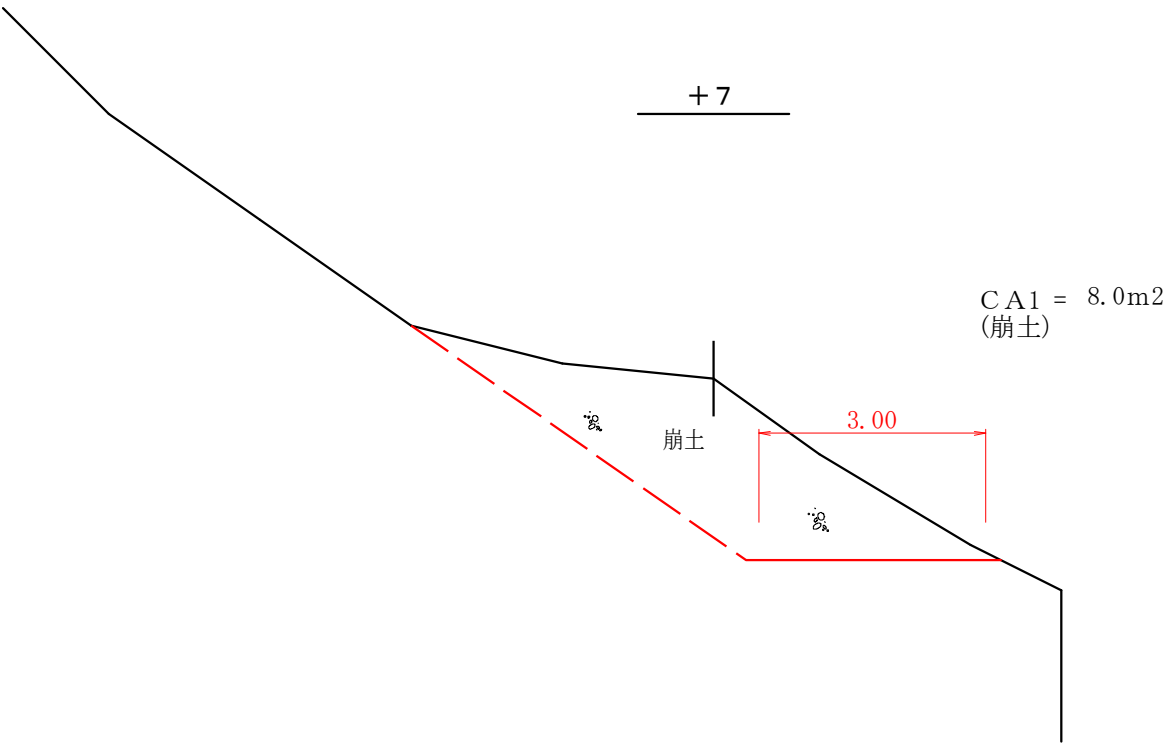


CA1 = 8.0m²
(崩土)

3号箇所 平面図・横断図


平面図

s=1 : 100

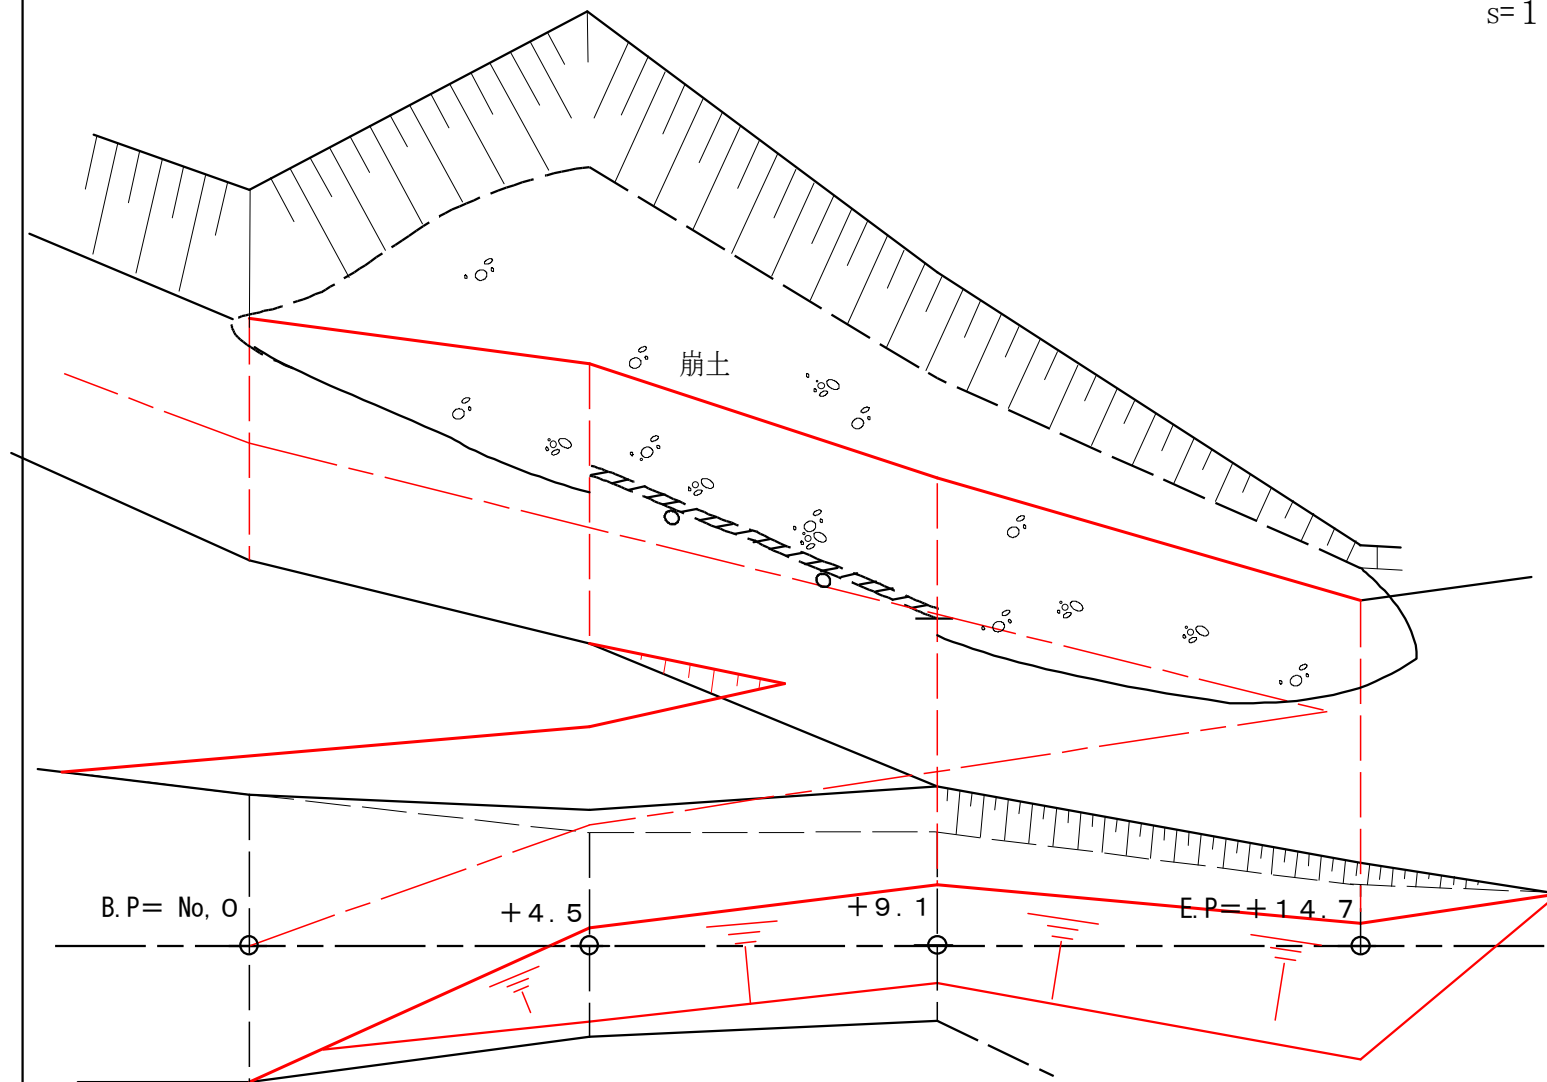

横断図


s=1 : 100

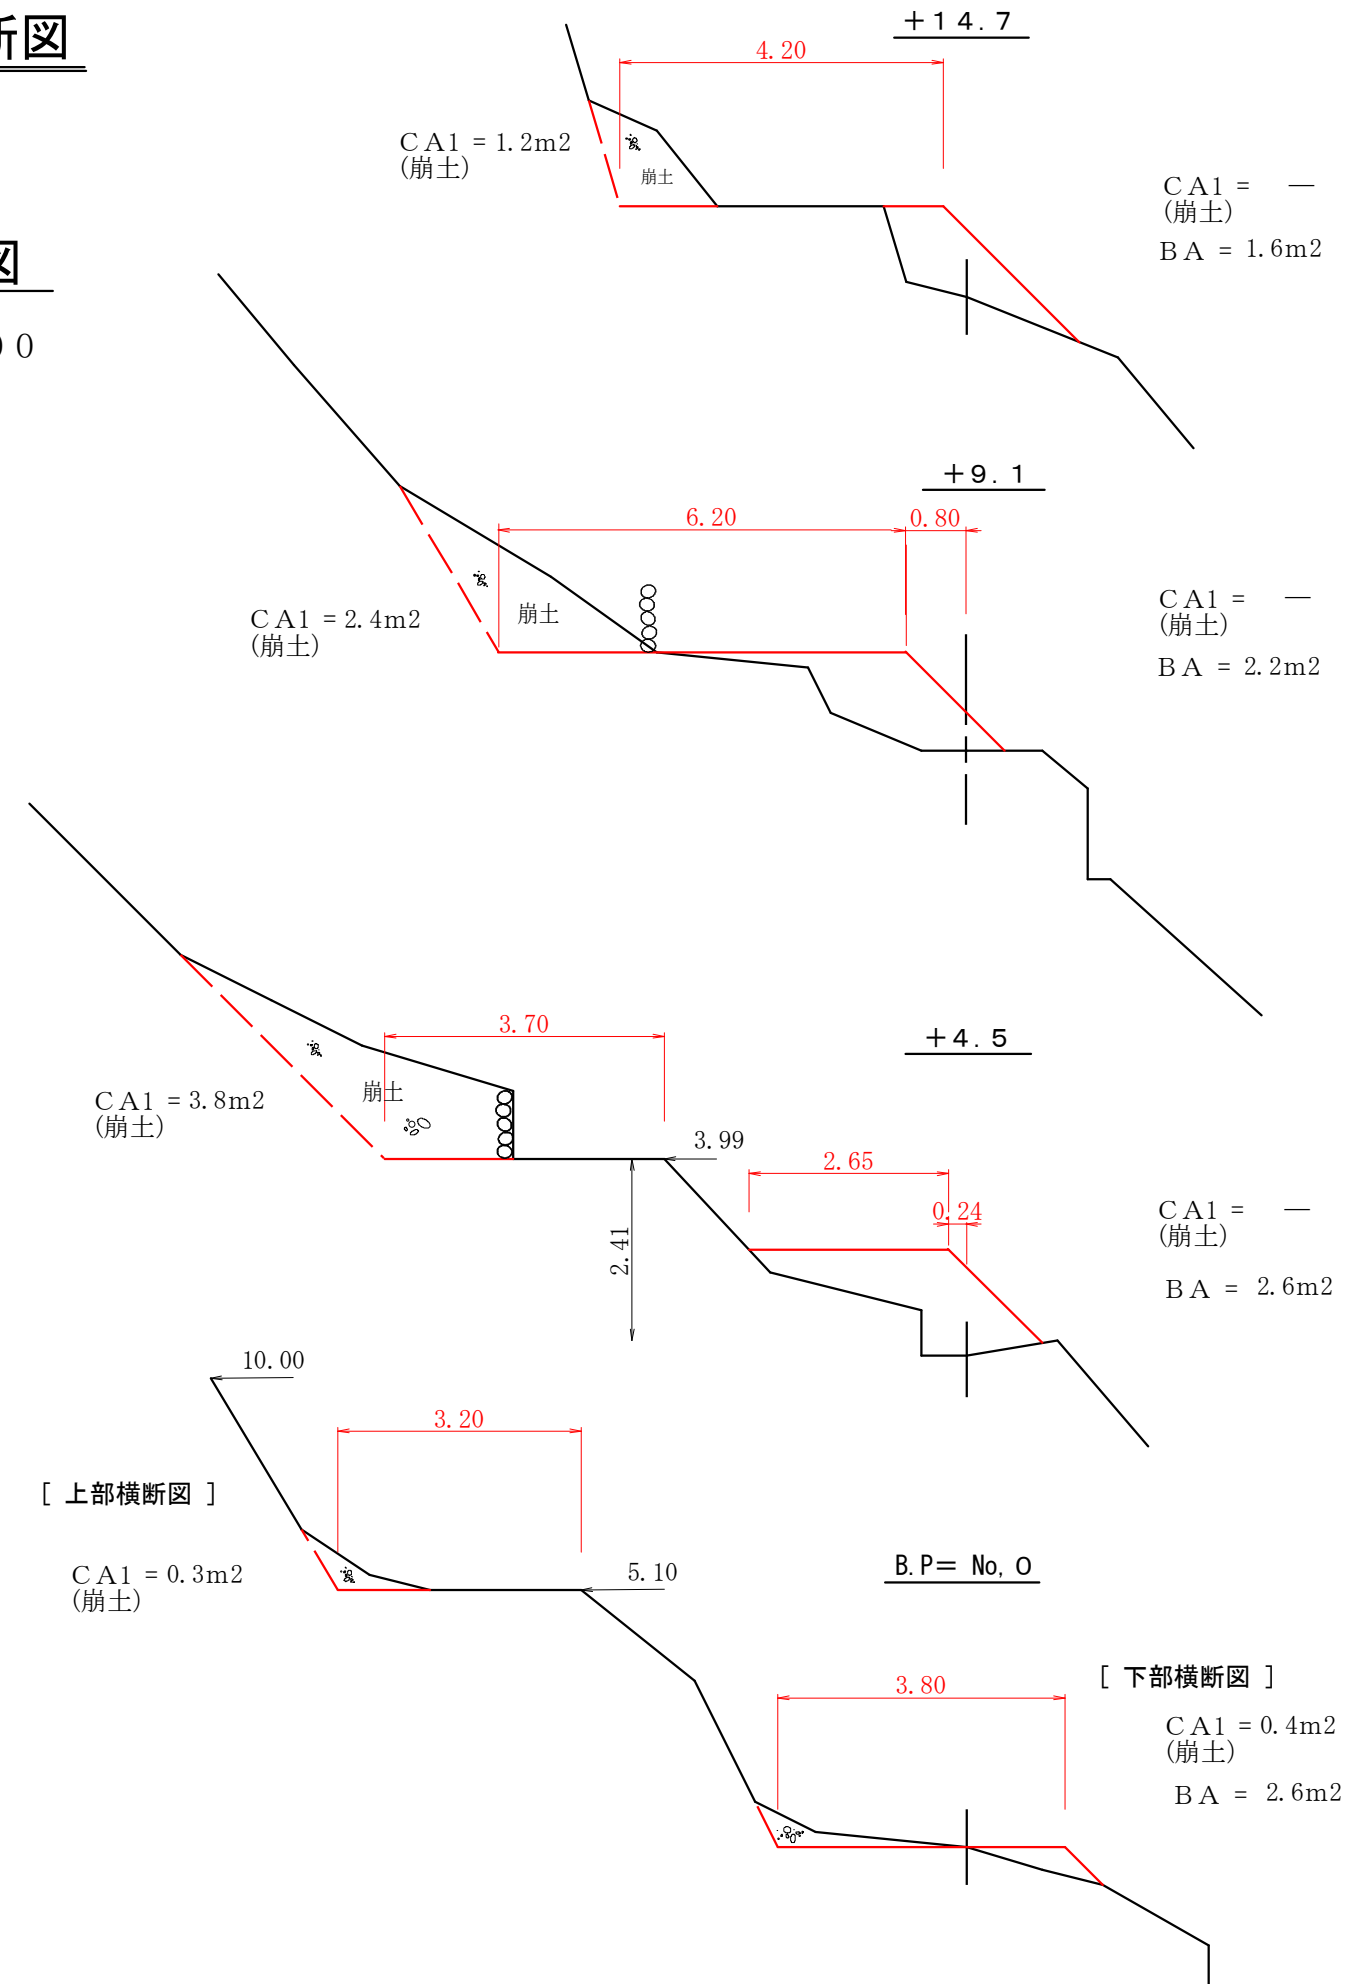

4号箇所 平面図・横断面図

平面図

s=1 : 100

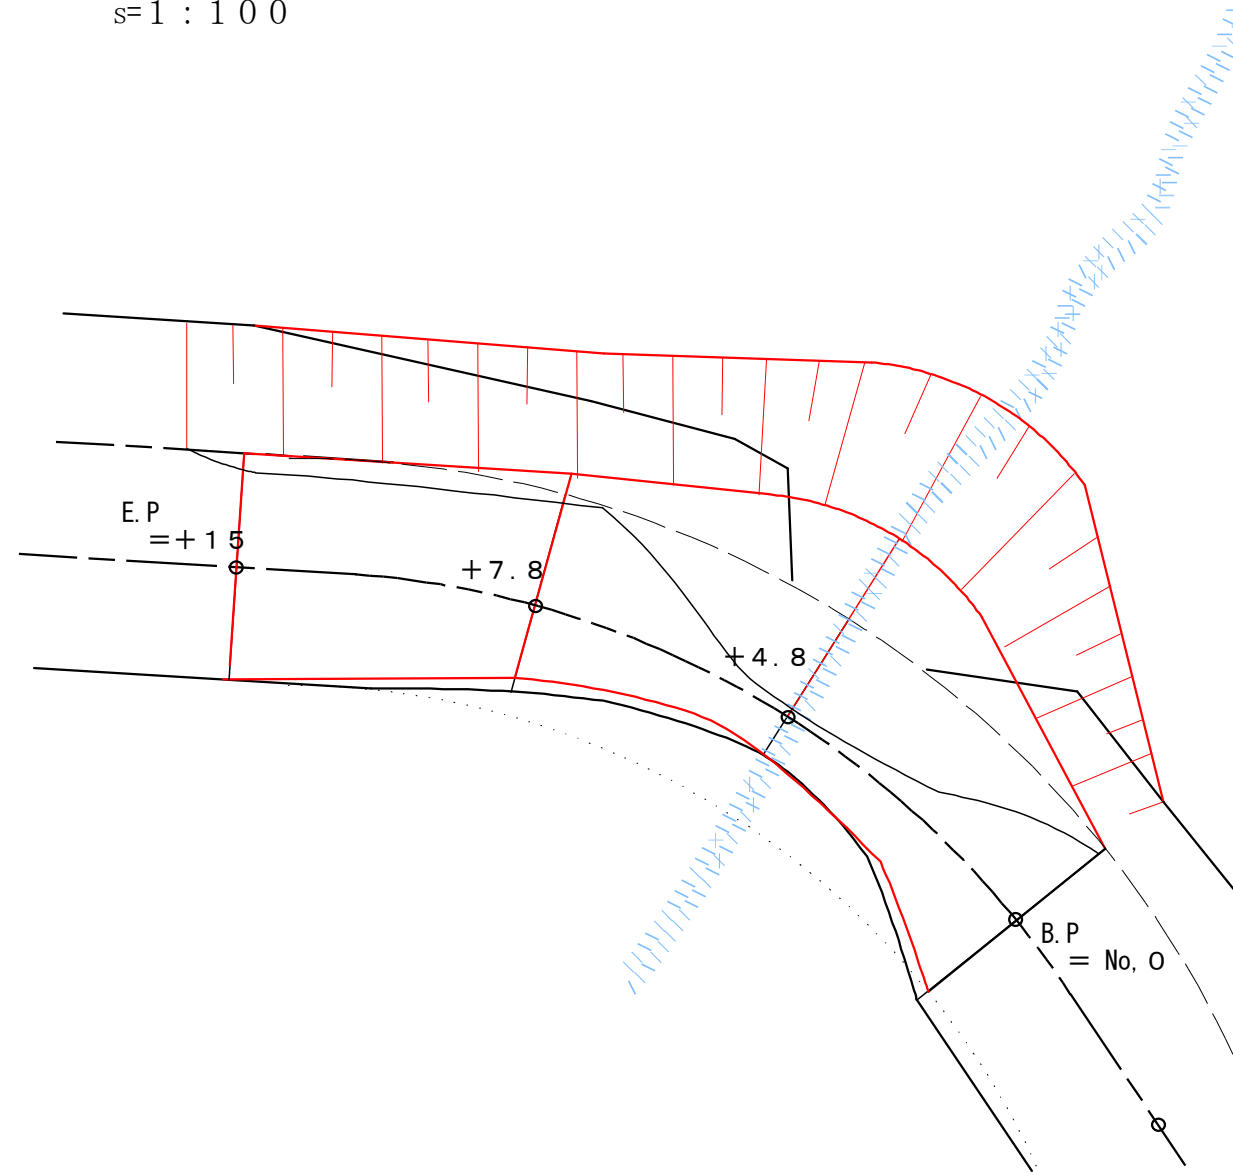

横断面図

s=1 : 100

