


## 【1階 平面図】

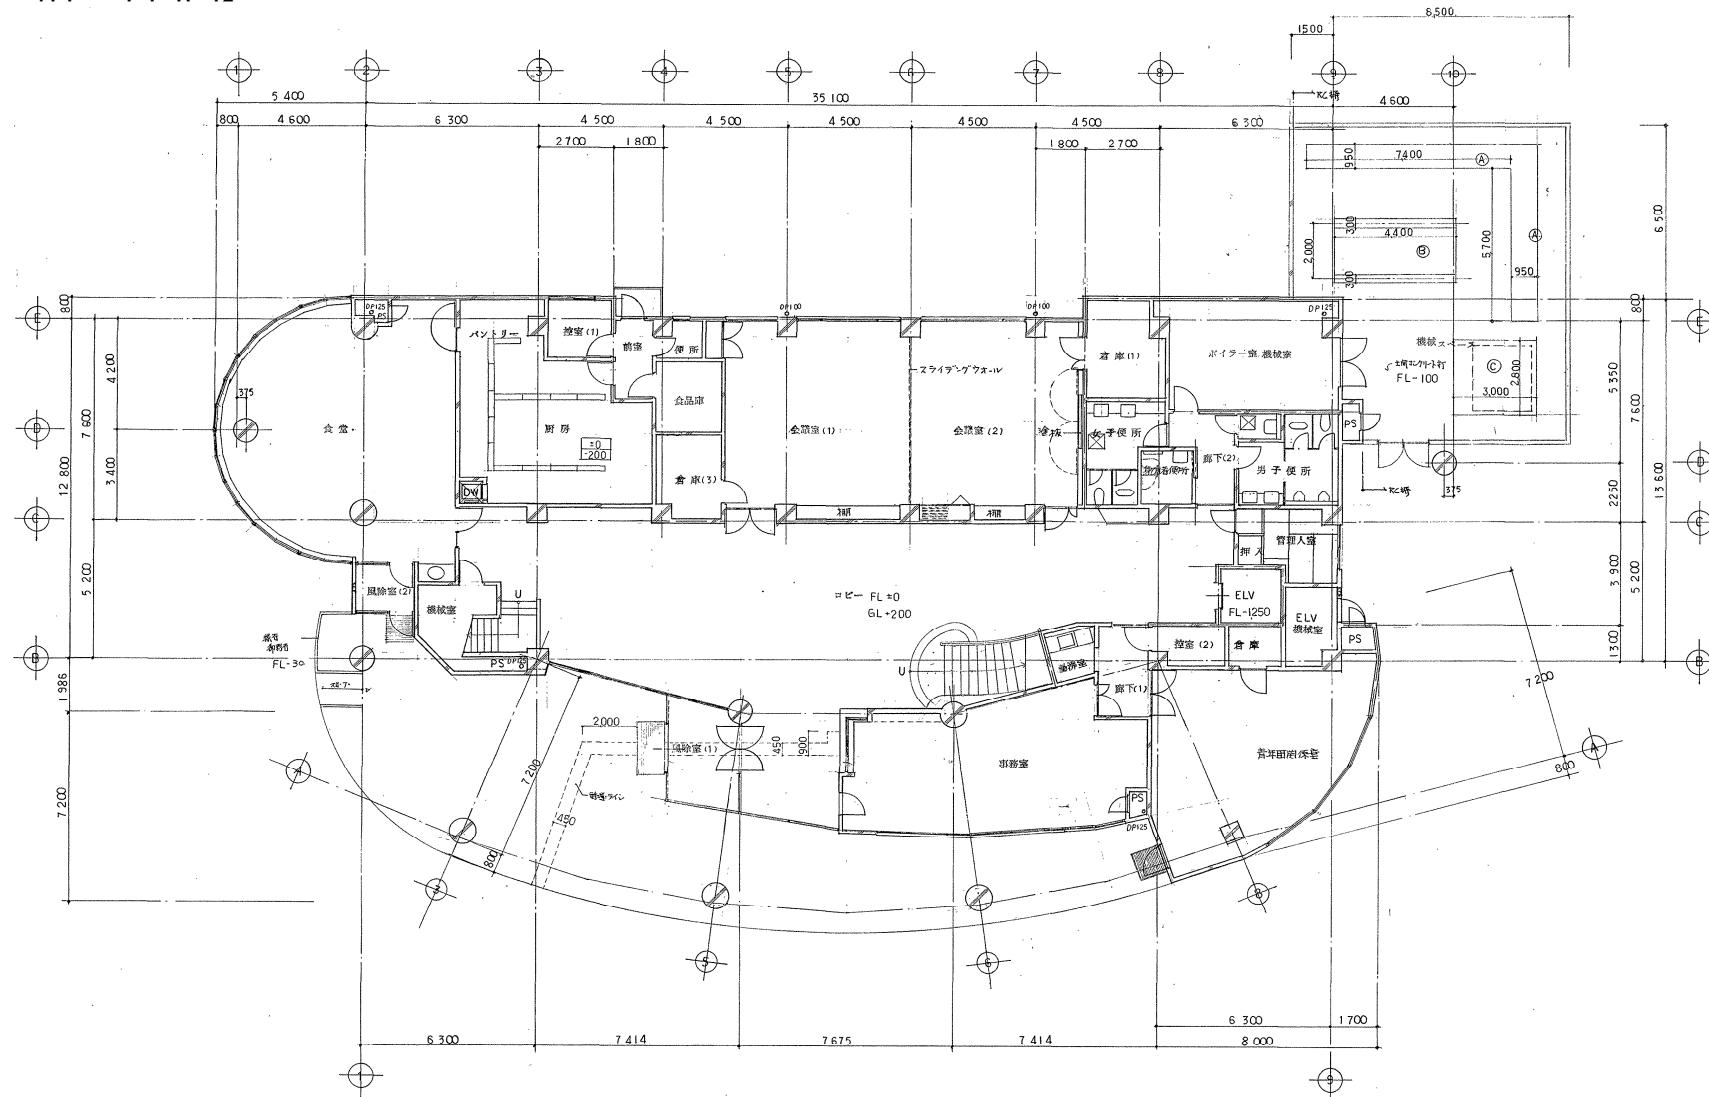

【2階 平面図】

