




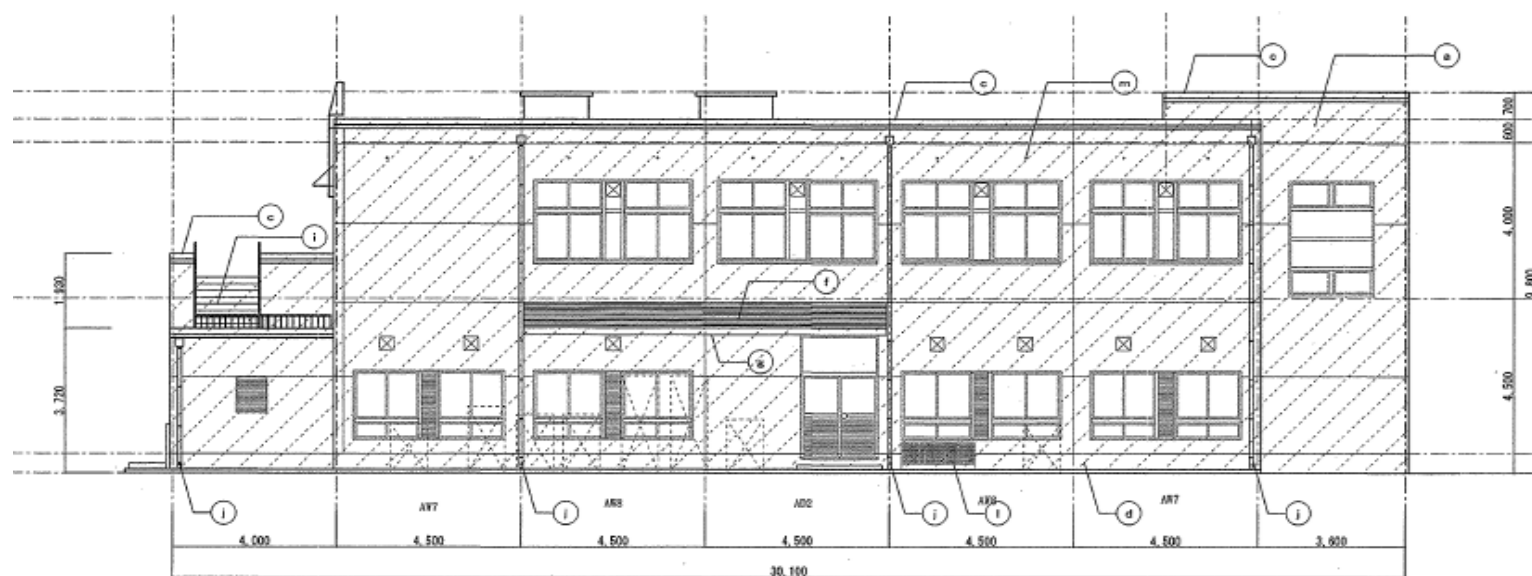


北立図 1/100

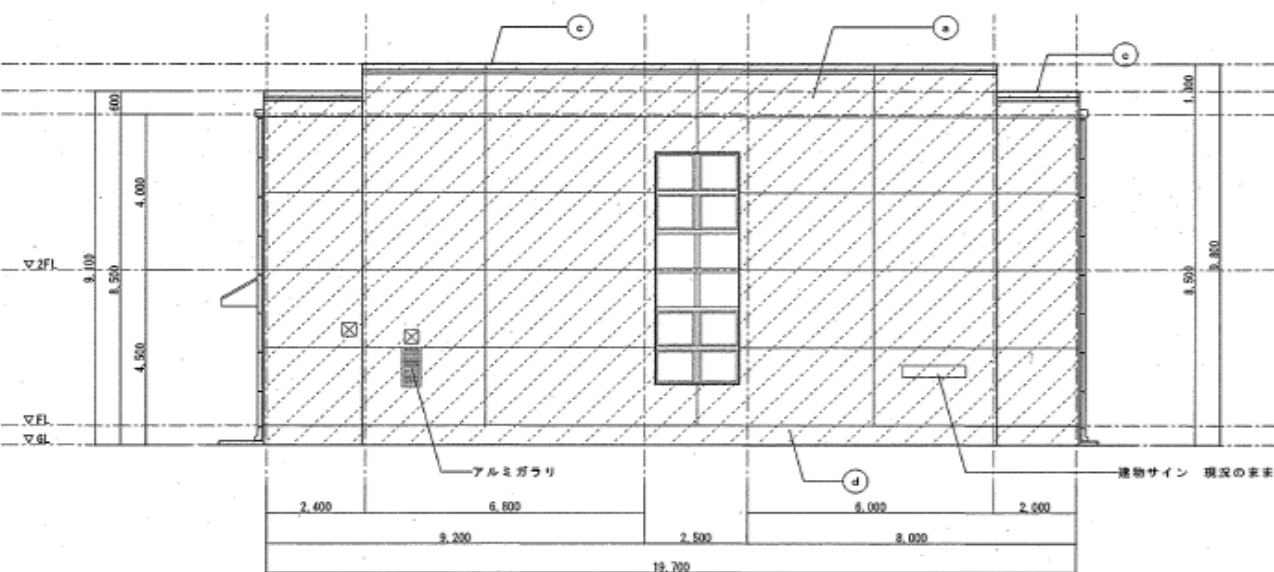

西立図 1/100

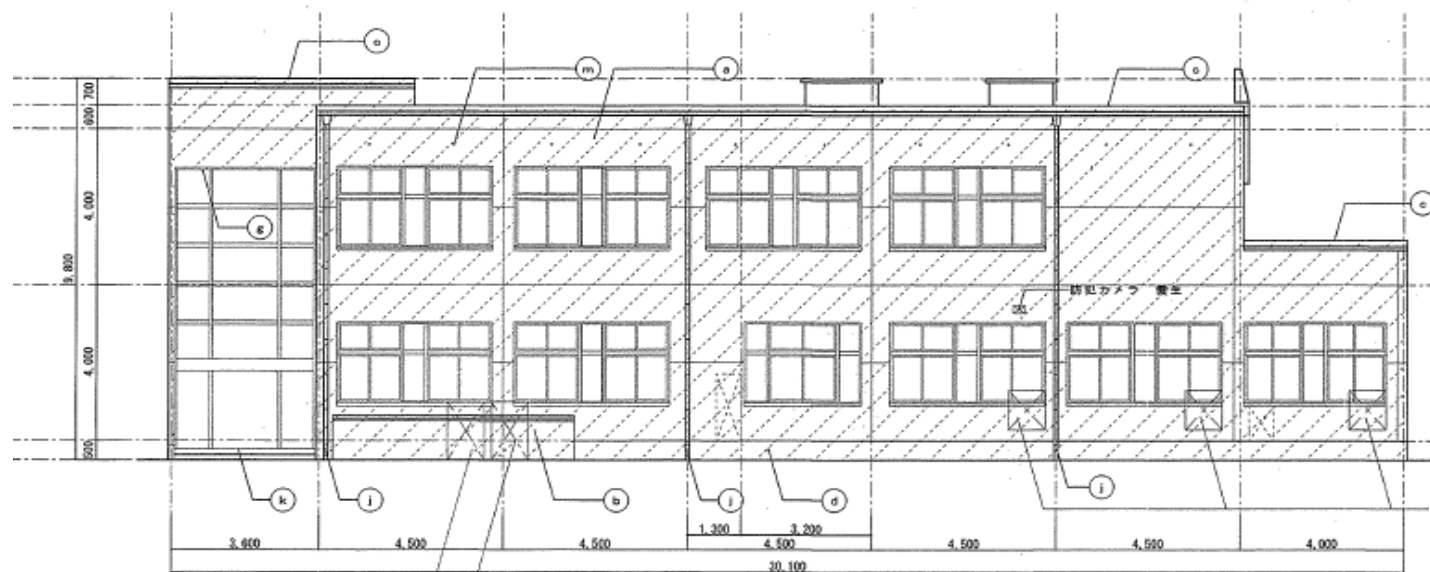

南立図 1/100

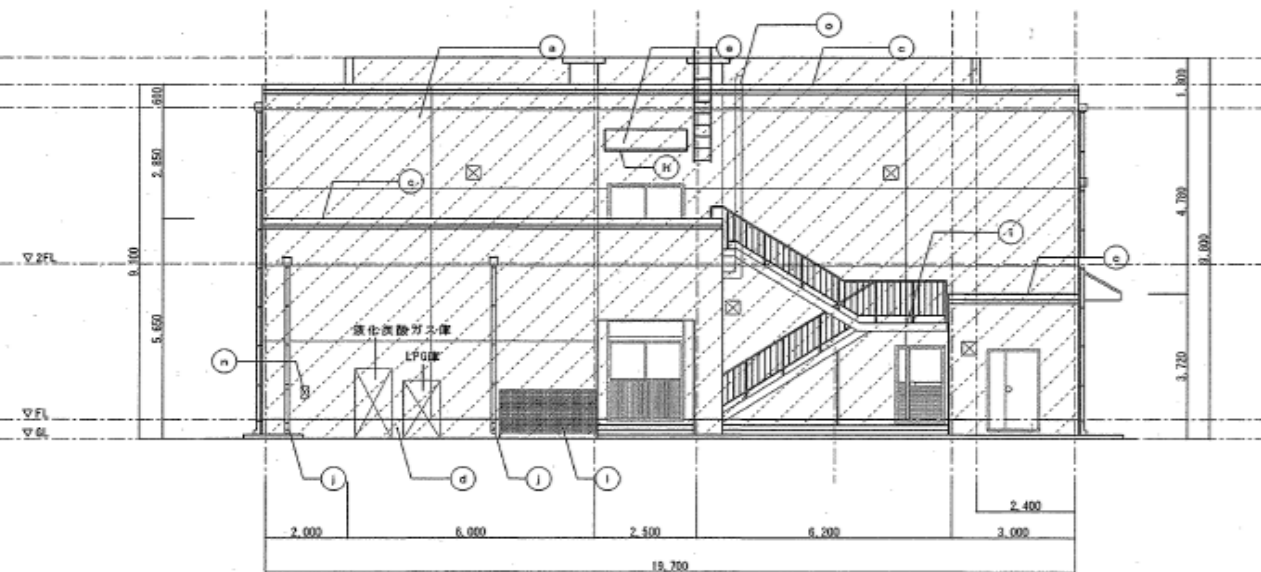

東立図 1/100